

SOOKE FIRE HALL

2225 OTTER POINT RD
SOOKE, BC

Project Title

Project Title

Designer

PR INTERIOR
DESIGN
&
AMBER
JORDAN
DESIGN

D	2020-01-19	PRELIM. revised
C	2020-12-19	PRELIM. revised
B	2020-12-02	PRELIM. - revised
A	2020-11-12	PRELIMINARY

REV.	DATE	DESCRIPTION
------	------	-------------

Date	Drawn By
19-12-20	AJ
	Reviewed By
	AJ


Project ID
002


Sheet Title

Preliminary -
Demolition Plan

Sheet No.


ID1.2

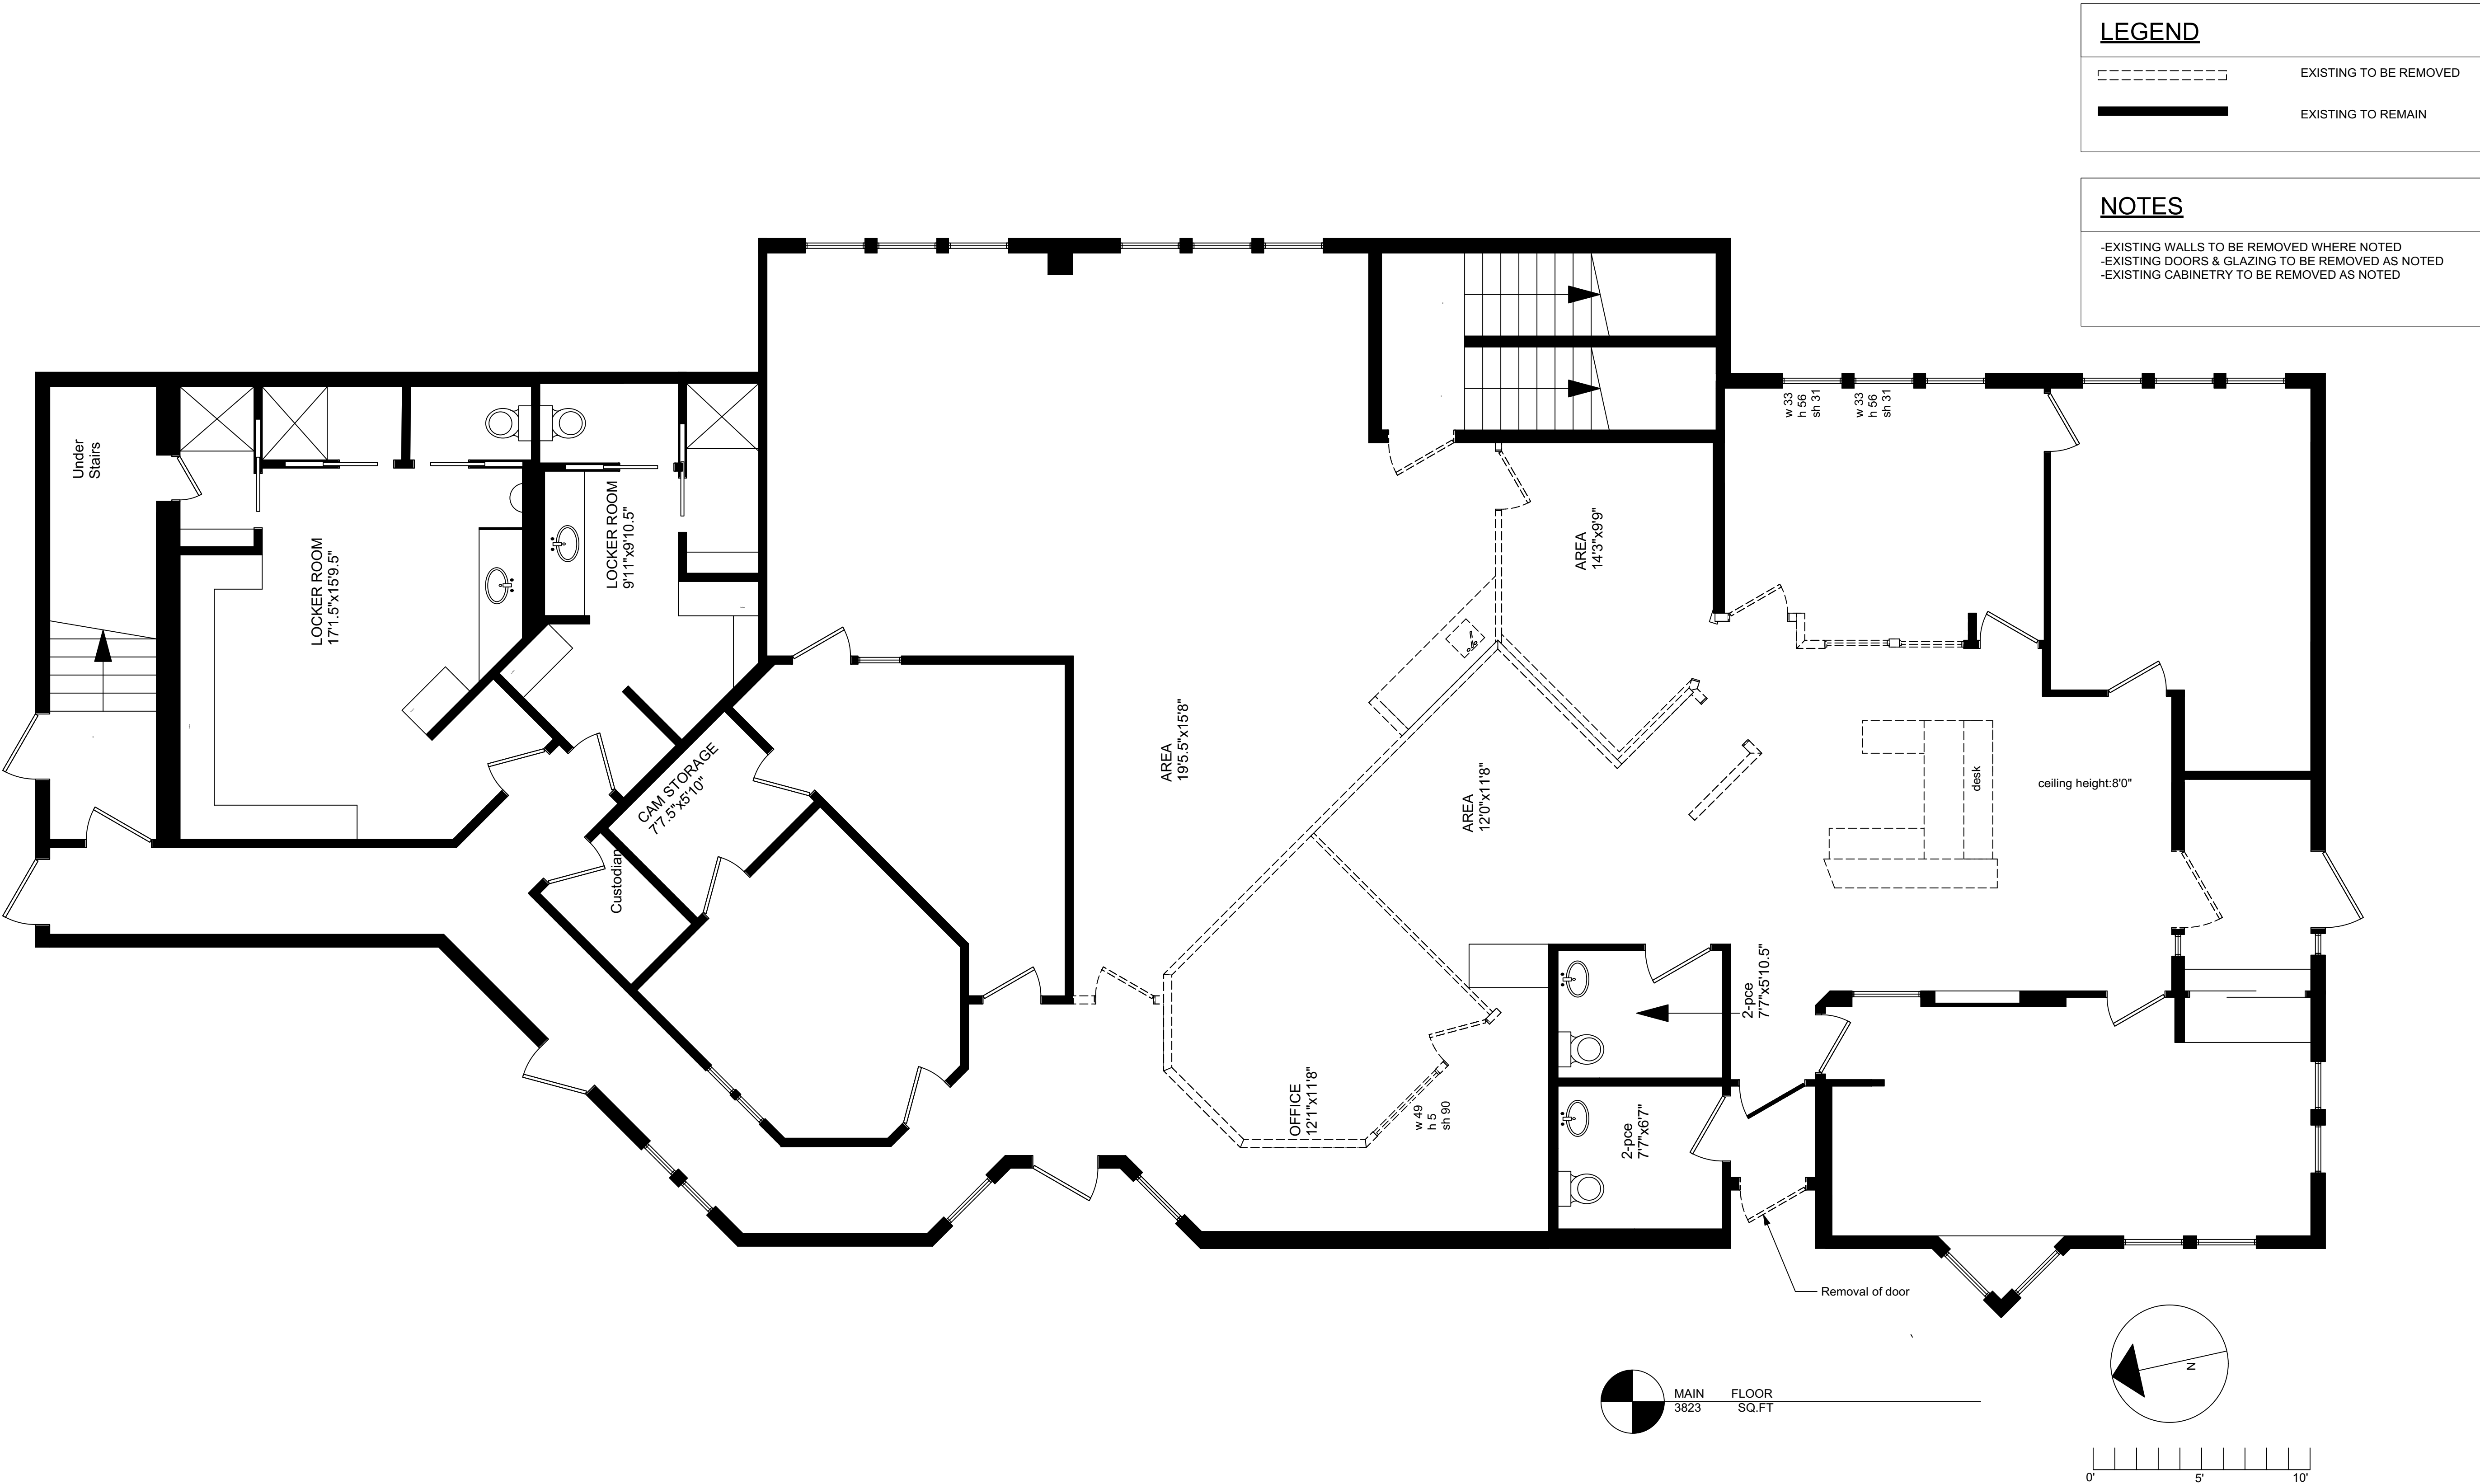

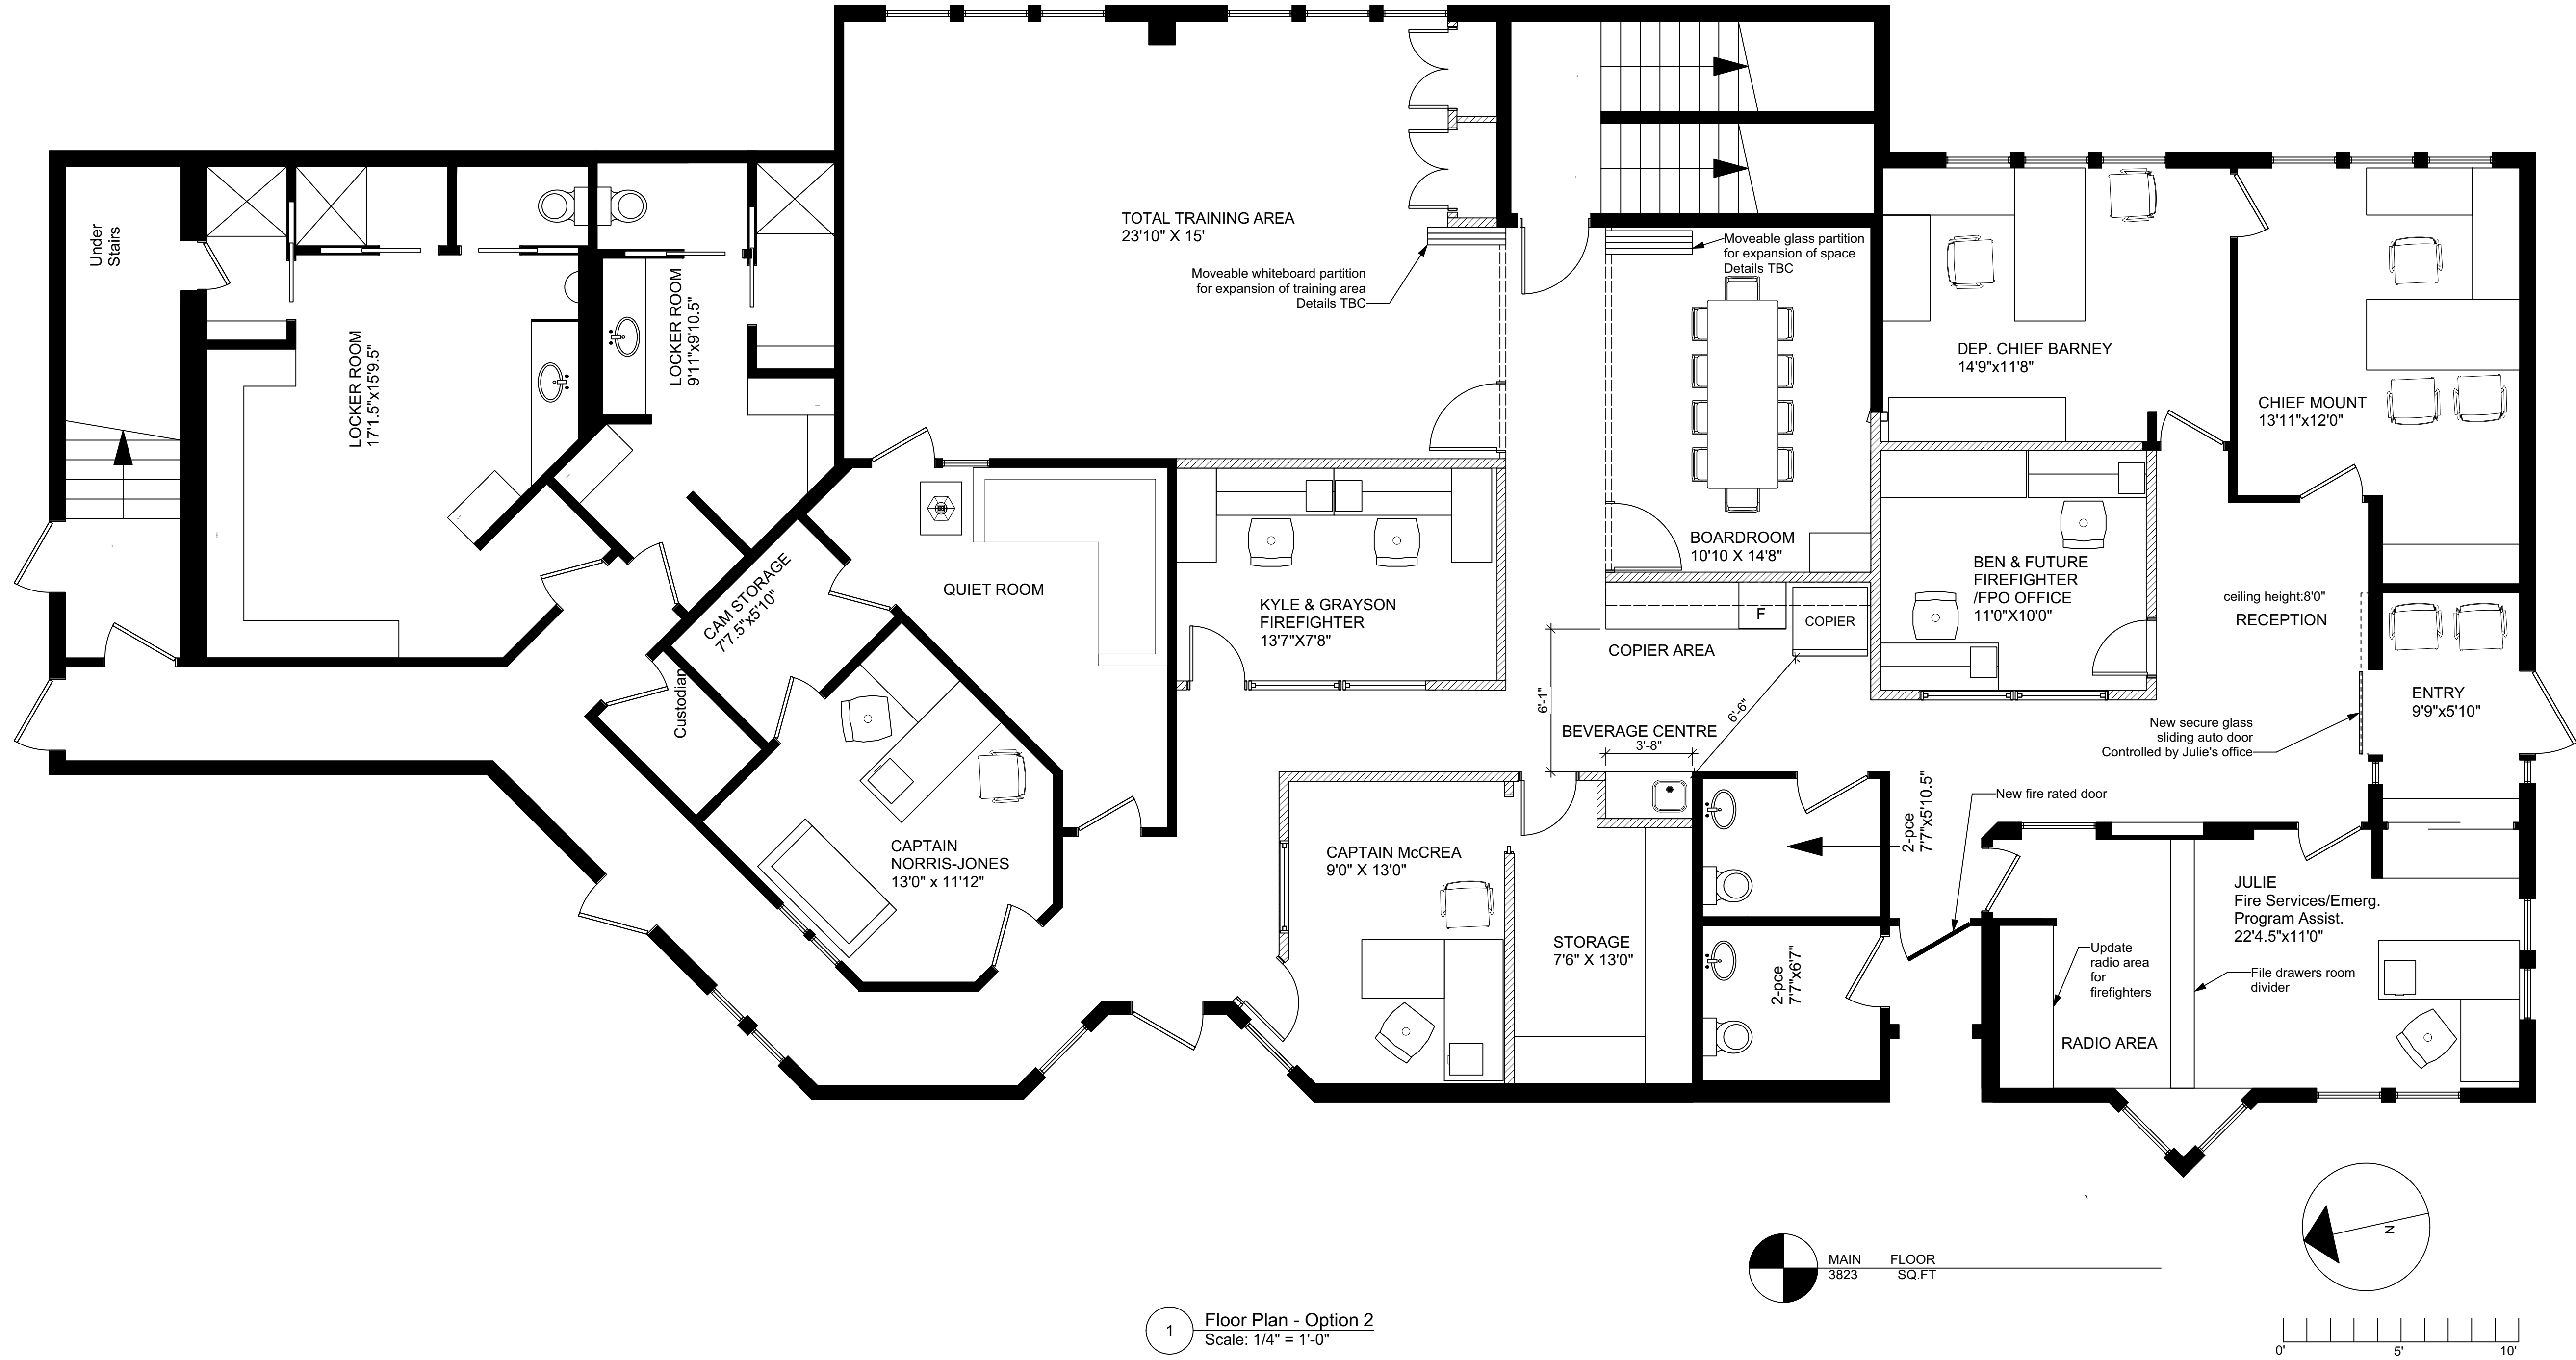

1 Floor Plan - Option 2
Scale: 1/4" = 1'-0"

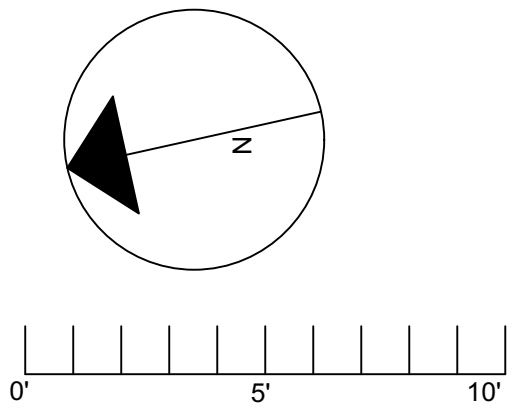

MAIN FLOOR
3823 SQ.FT



LEGEND

NEW WALL

EXISTING TO REMAIN



SOOKE FIRE HALL

2225 OTTER POINT RD
SOOKE, BC

Project Title

Project Title

Designer

PR INTERIOR
DESIGN
&
AMBER
JORDAN
DESIGN

E	2020-01-19	PRELIM. revised
D	2021-01-07	PRELIM. revised
C	2020-12-19	PRELIM. revised
B	2020-12-02	PRELIM. - revised
A	2020-11-12	PRELIMINARY

REV.	DATE	DESCRIPTION
Date 19-12-20		
Drawn By		Reviewed By
Project ID 002		

Sheet Title
Preliminary - First
Floor Plan

Sheet No.
ID2.3