



DISTRICT OF SOOKE

GRANT ROAD CONNECTOR PHASE 1

1ST TEAM CONSULTING LIMITED
 #206-2728 SPENCER RD. Victoria, B.C.

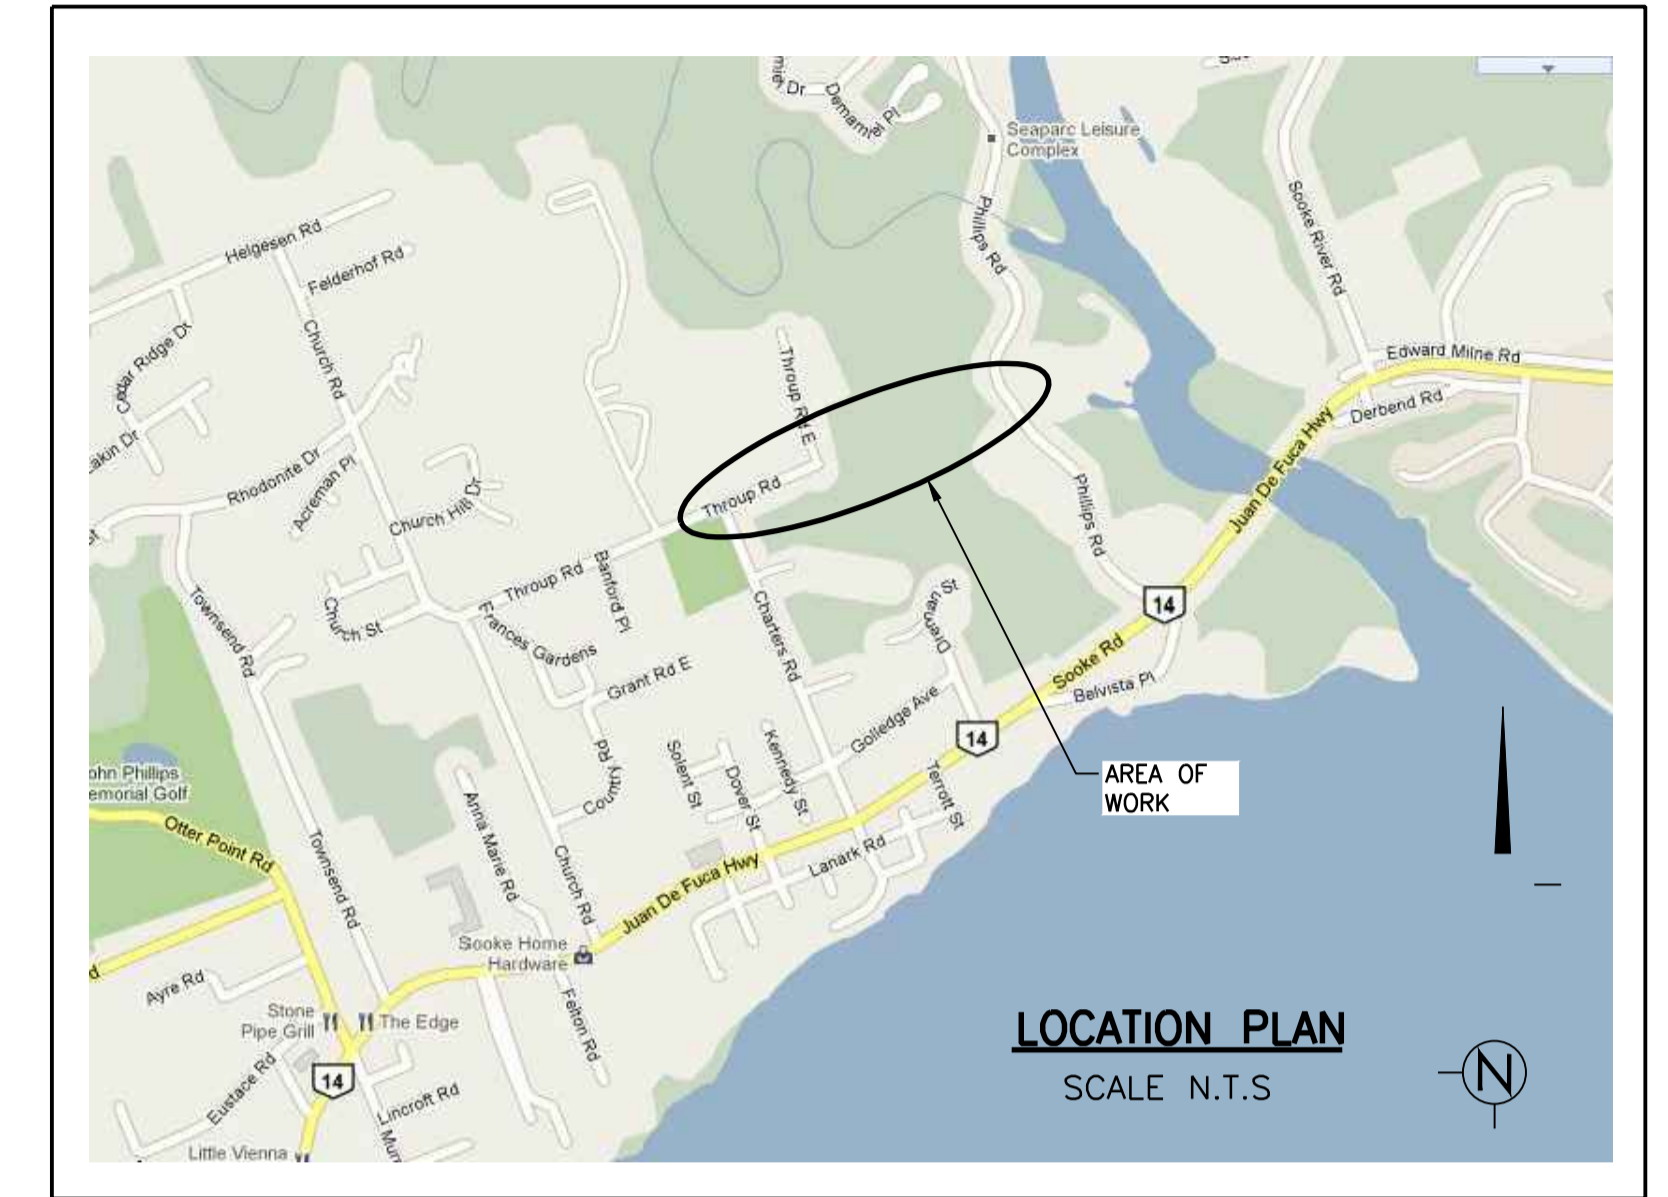

KEY PLAN
SCALE 1:1500

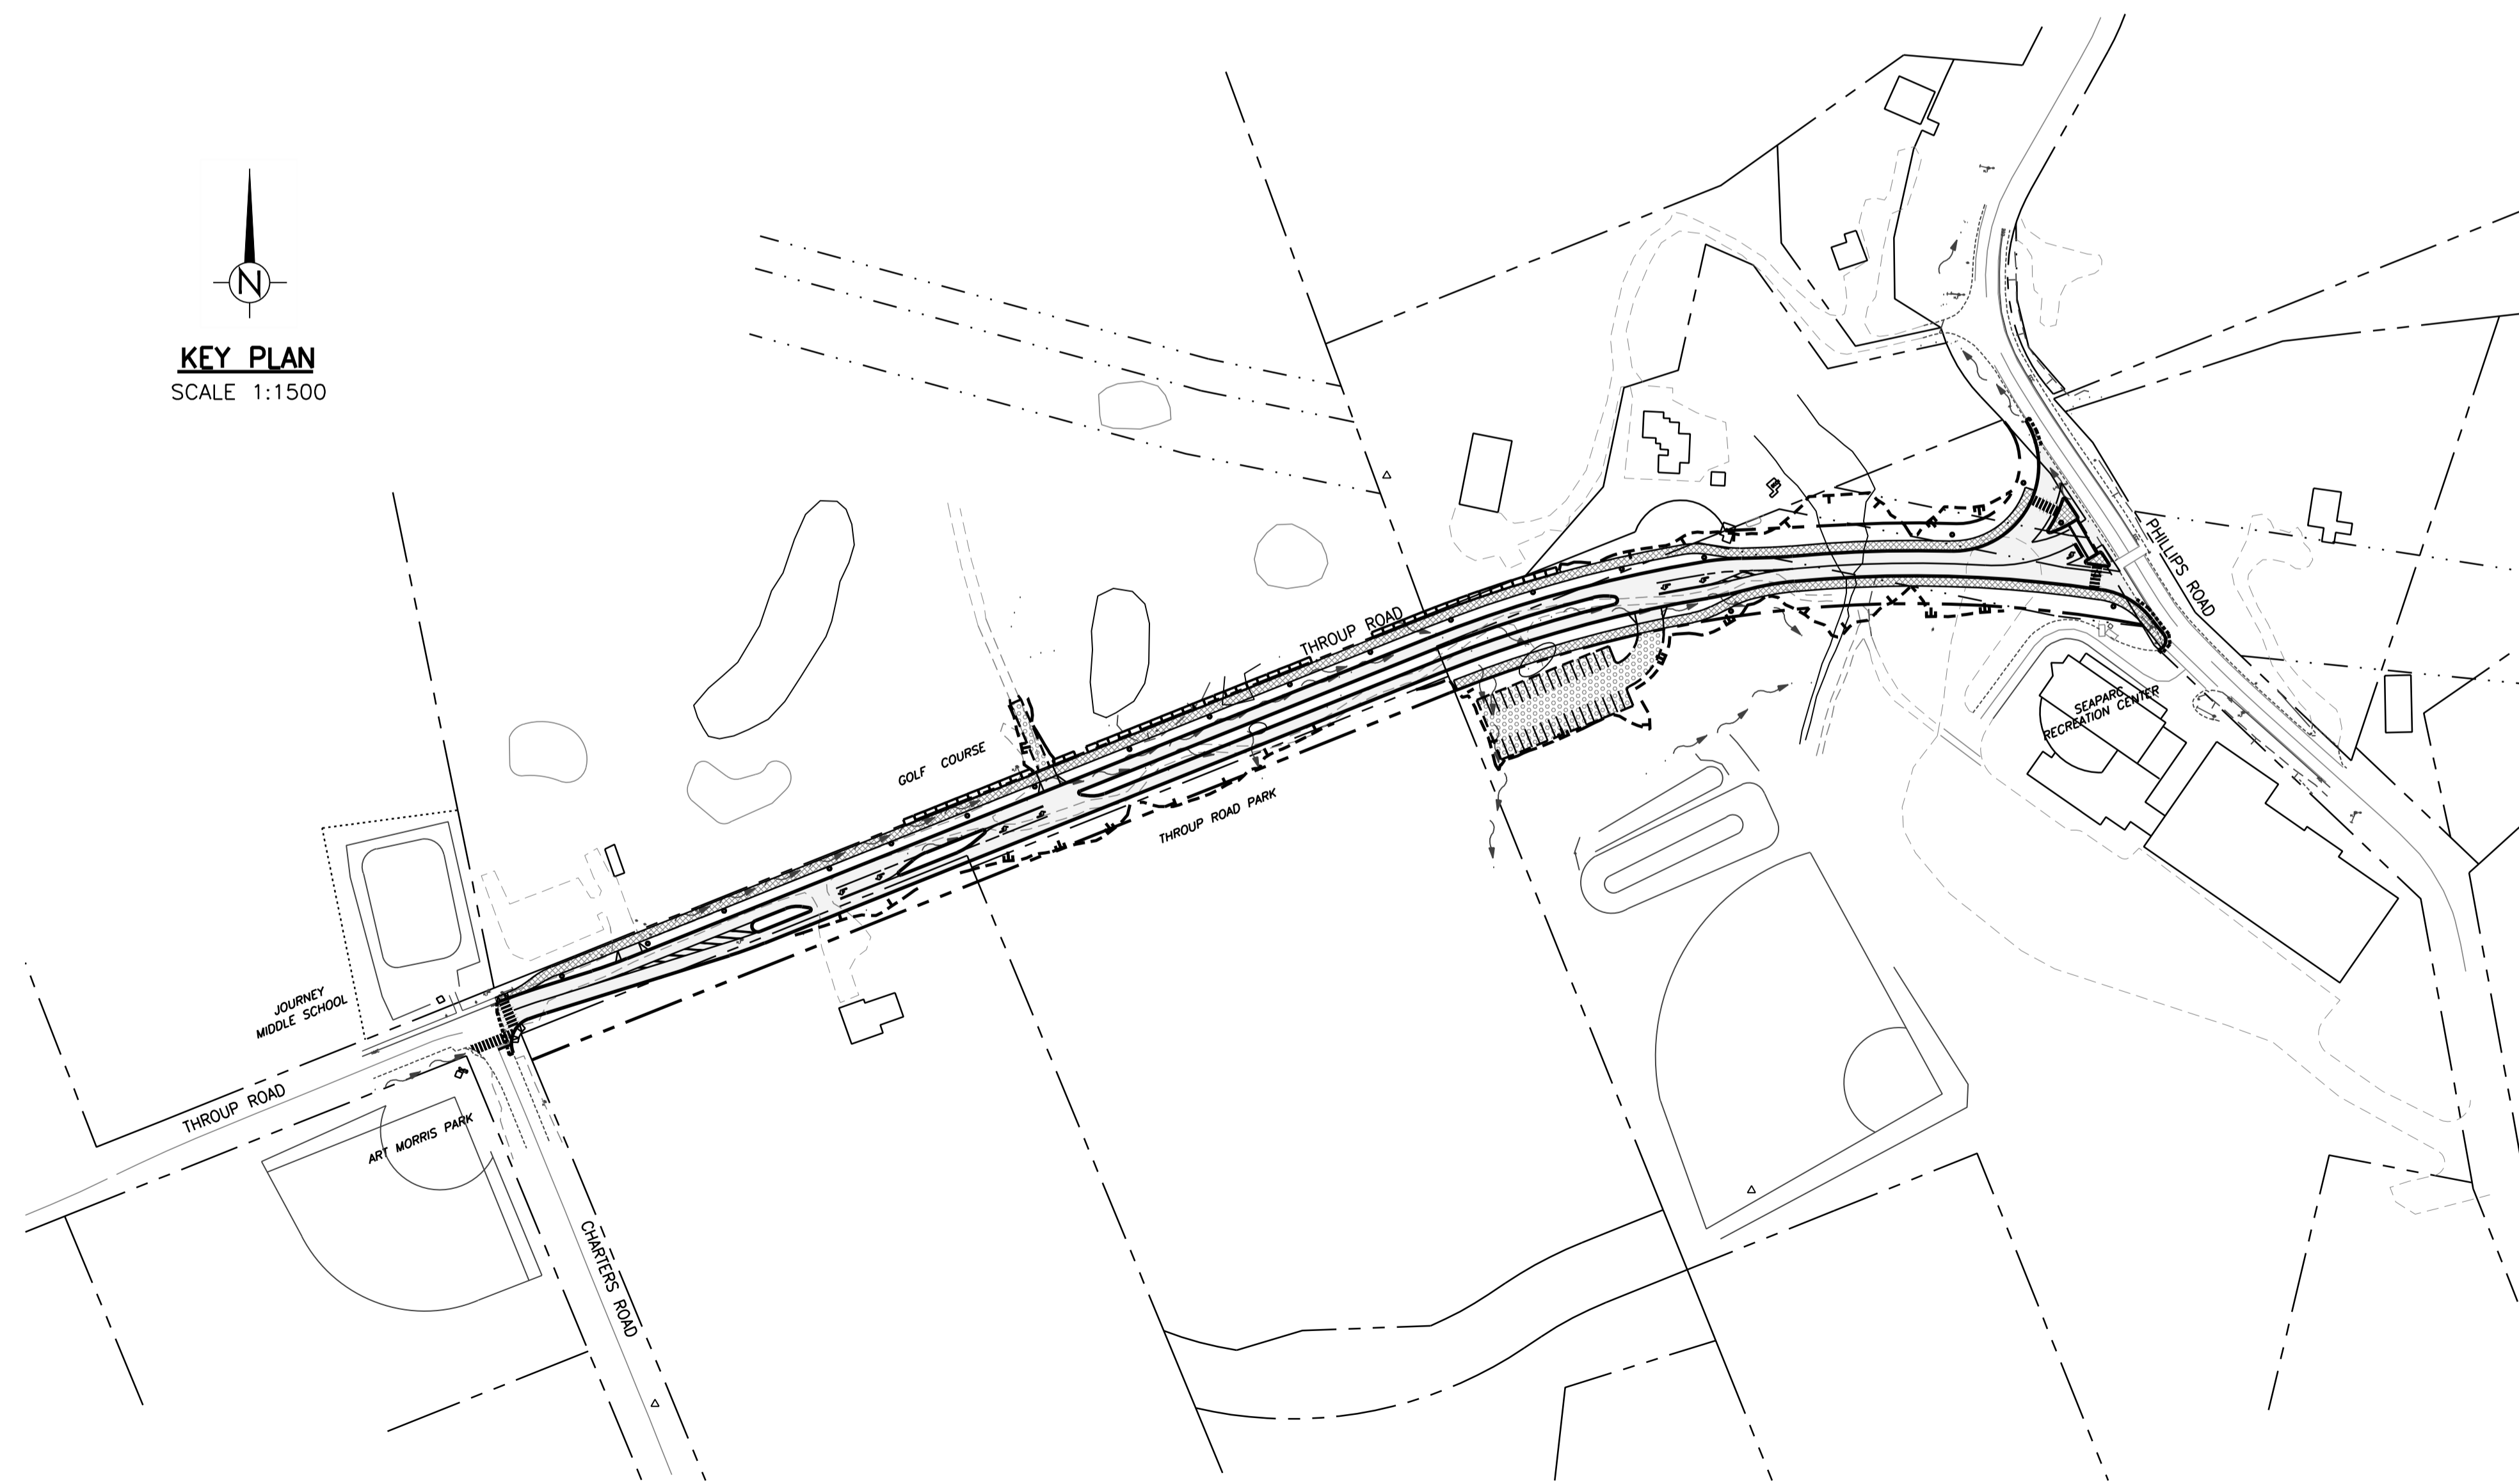

DRAWING LIST			
DWG	SHT	TITLE	REV
271-05-C.00	1	TITLE SHEET AND KEY PLAN	A
271-05-C.01	2	GENERAL SITE PLAN AND PROFILE	A
271-05-C.02	3	PLAN AND PROFILE, THROUP ROAD, STA. 0+150 TO 0+330	A
271-05-C.03	4	PLAN AND PROFILE, THROUP ROAD, STA. 0+330 TO 0+510	A
271-05-C.04	5	PLAN AND PROFILE, THROUP ROAD, STA. 0+510 TO 0+690	A
271-05-C.05	6	PLAN AND PROFILE, GOLF COURSE DRIVEWAY AND SEAPARC PARKING LOT	A
271-05-C.06	7	GENERAL NOTES AND TYPICAL DETAILS	A
271-05-X.01	10	CROSS SECTIONS, THROUP ROAD, STA. 0+170 TO 0+430	A
271-05-X.02	11	CROSS SECTIONS, THROUP ROAD, STA. 0+440 TO 0+530	A
271-05-X.03	12	CROSS SECTIONS, THROUP ROAD, STA. 0+540 TO 0+640	A

DWG. No. 271-05-C.00
 REV A - 50% DESIGN

1st Team Consulting Ltd.
 Suite 206 2728 Spencer Road,
 Victoria, B.C. V9B 4C6
 tel (250) 478 8383
 fax (250) 478 8101
 Civil Engineering • Land Planning
 Landscape Architecture • Project Management