

DISTRICT OF SOOKE
REQUEST FOR TENDER
TENDER 1790-20/2020-WWTP-001
SUPPLY AND DELIVERY OF
SCREW CONVEYORS
DISTRICT OF SOOKE WWTP UPGRADES 2020

ADDENDUM NO. 1
January 21st, 2020

This addendum forms part of the Tender Documents and shall be read, interpreted, and coordinated with all other parts. The costs of all elements contained herein shall be included in the submission. The following revisions, changes, corrections, additions, and or deletions supersede the information contained in the original Documents to the extent referenced and shall become part thereof.

This addendum relates to the request for tender entitled “DISTRICT OF SOOKE REQUEST FOR TENDER, SUPPLY AND DELIVERY OF SCREW CONVEYORS, DISTRICT OF SOOKE WWTP UPGRADES 2020”, issued to on BC Bid on January 20th, 2020.


Addendum Item 1

Additional information to the Request for Tender document

1. The following Tender Drawings have been uploaded on BC bid.
 - P-601 - WWTP Upgrades 2020 – Plan View
 - P-605 - WWTP Upgrades 2020 – Conveyor No. 1, 2, and 3
 - SK 1 - WWTP Upgrades 2020 – Existing Screw Conveyor


End of Addendum

Acknowledgement of this Addendum in your Tender submission is required.

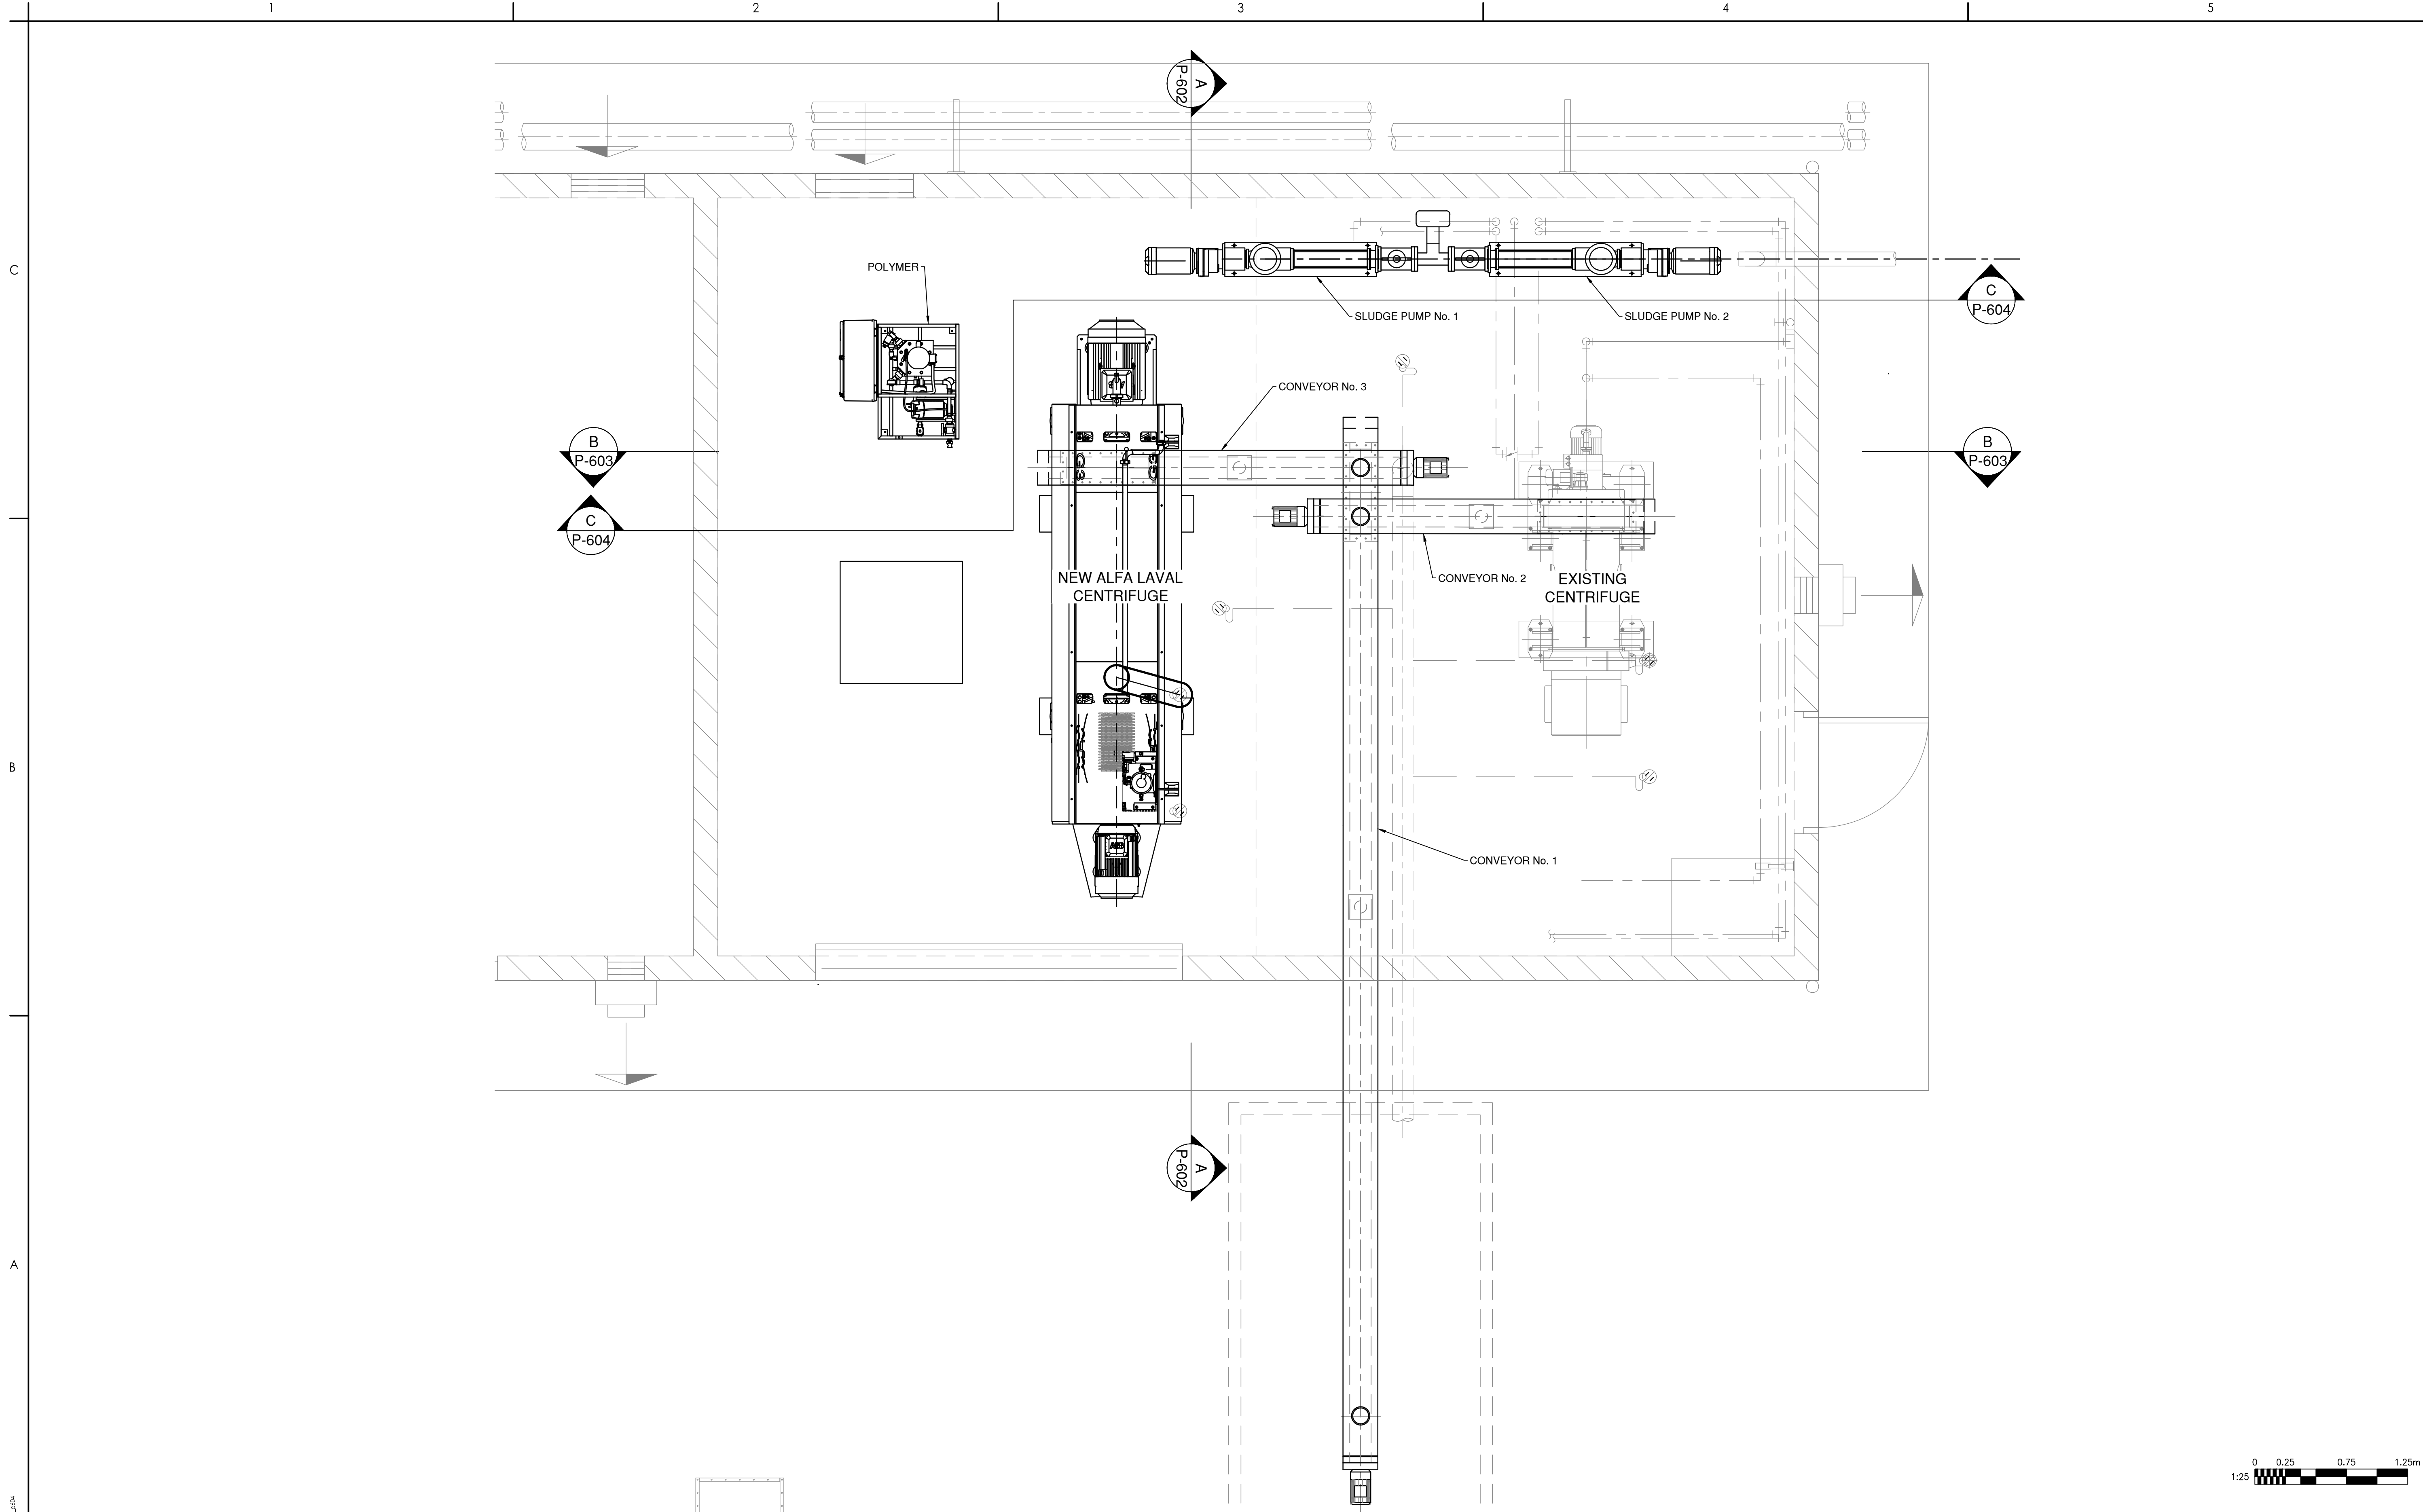


v:\11720015\11720015 (bak_300_basidc)_upgrade\A_drawing\Current\20015_P601_P604.dwg
2020.01.21 10:02:29 AM


ORIGINAL SHEET - SO A1

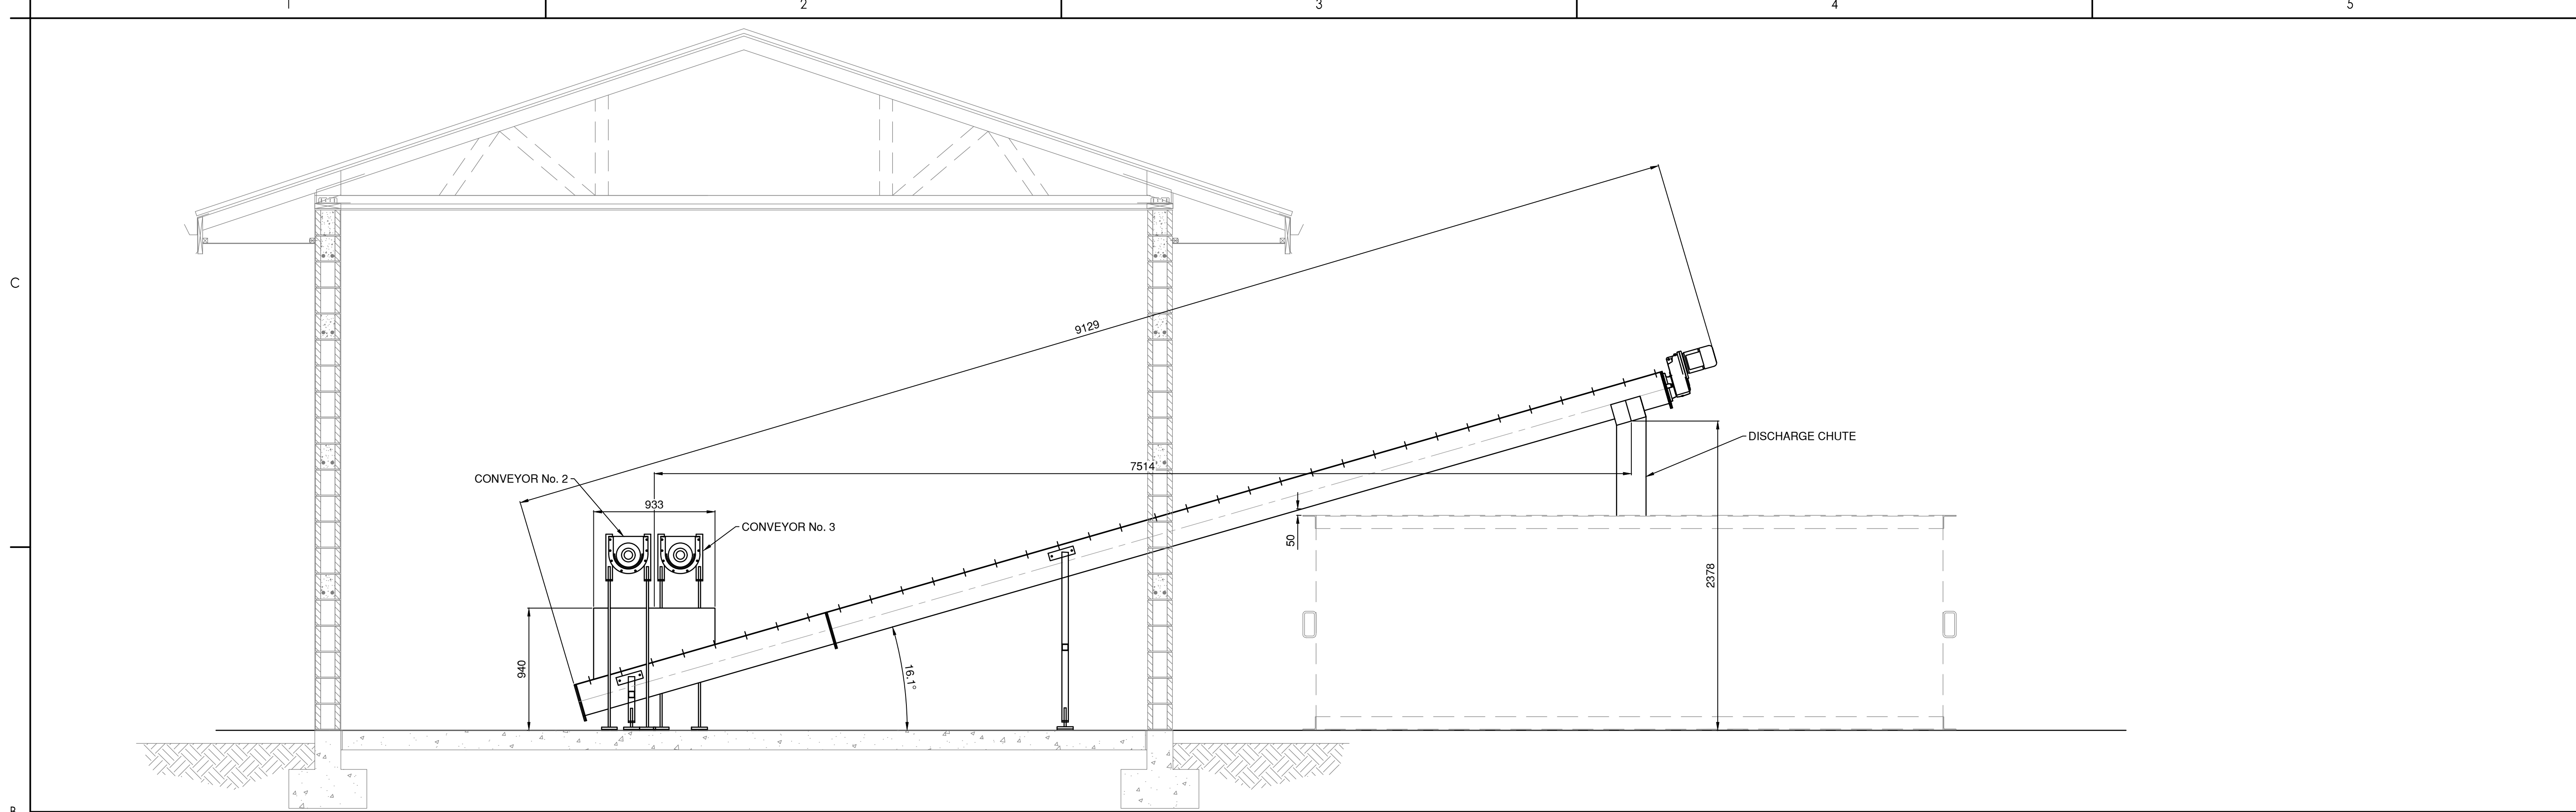

1 CONVEYOR No. 1
SCALE: 1:25

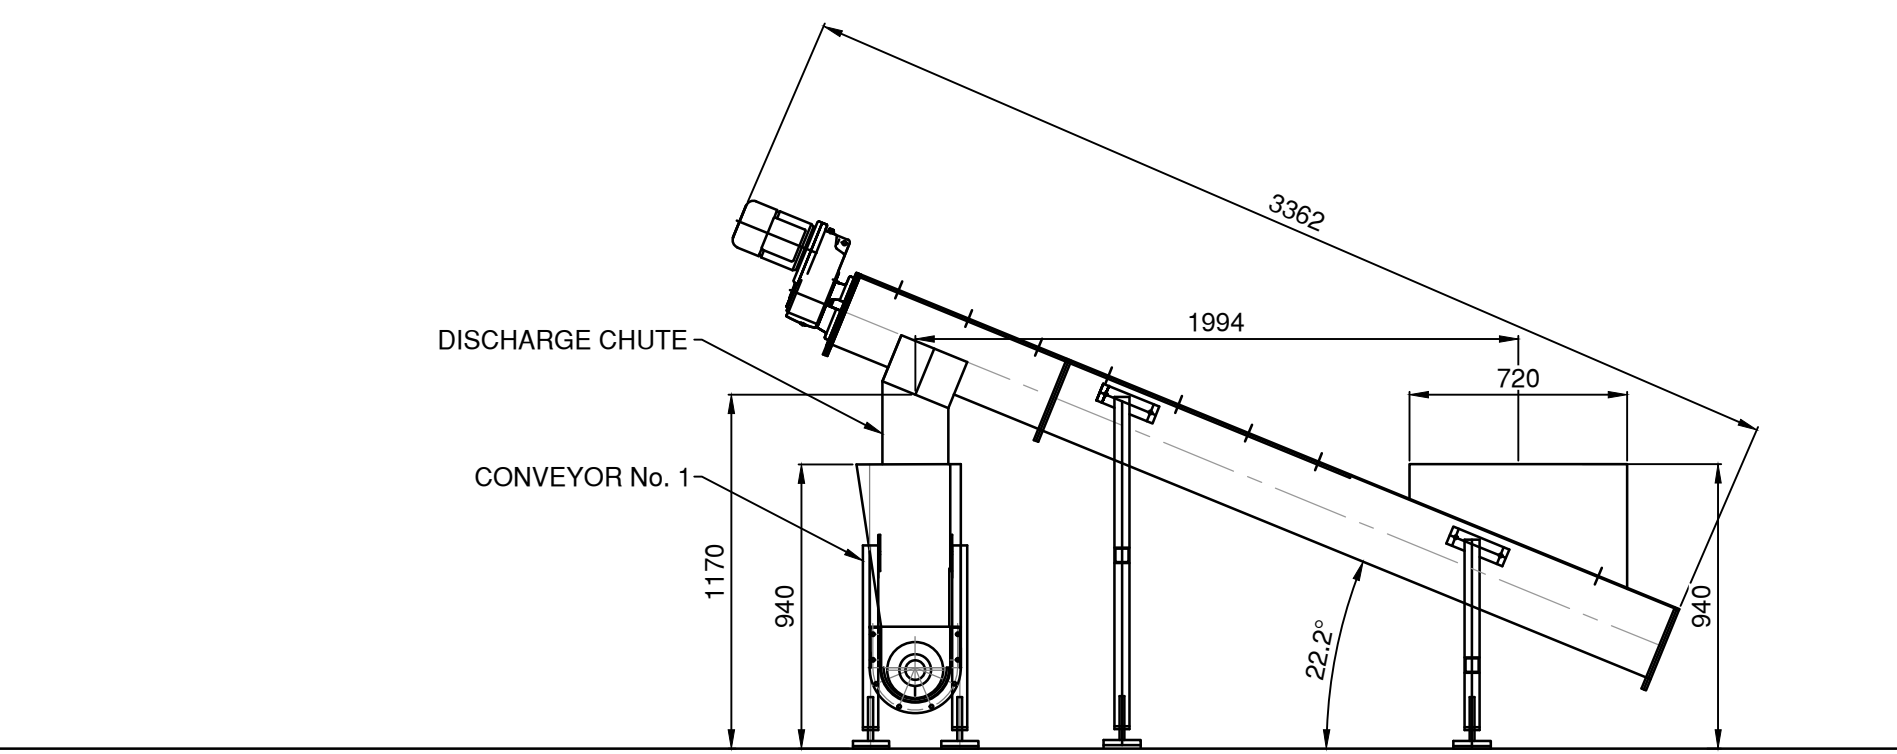

2 CONVEYOR No. 2
SCALE: 1:25

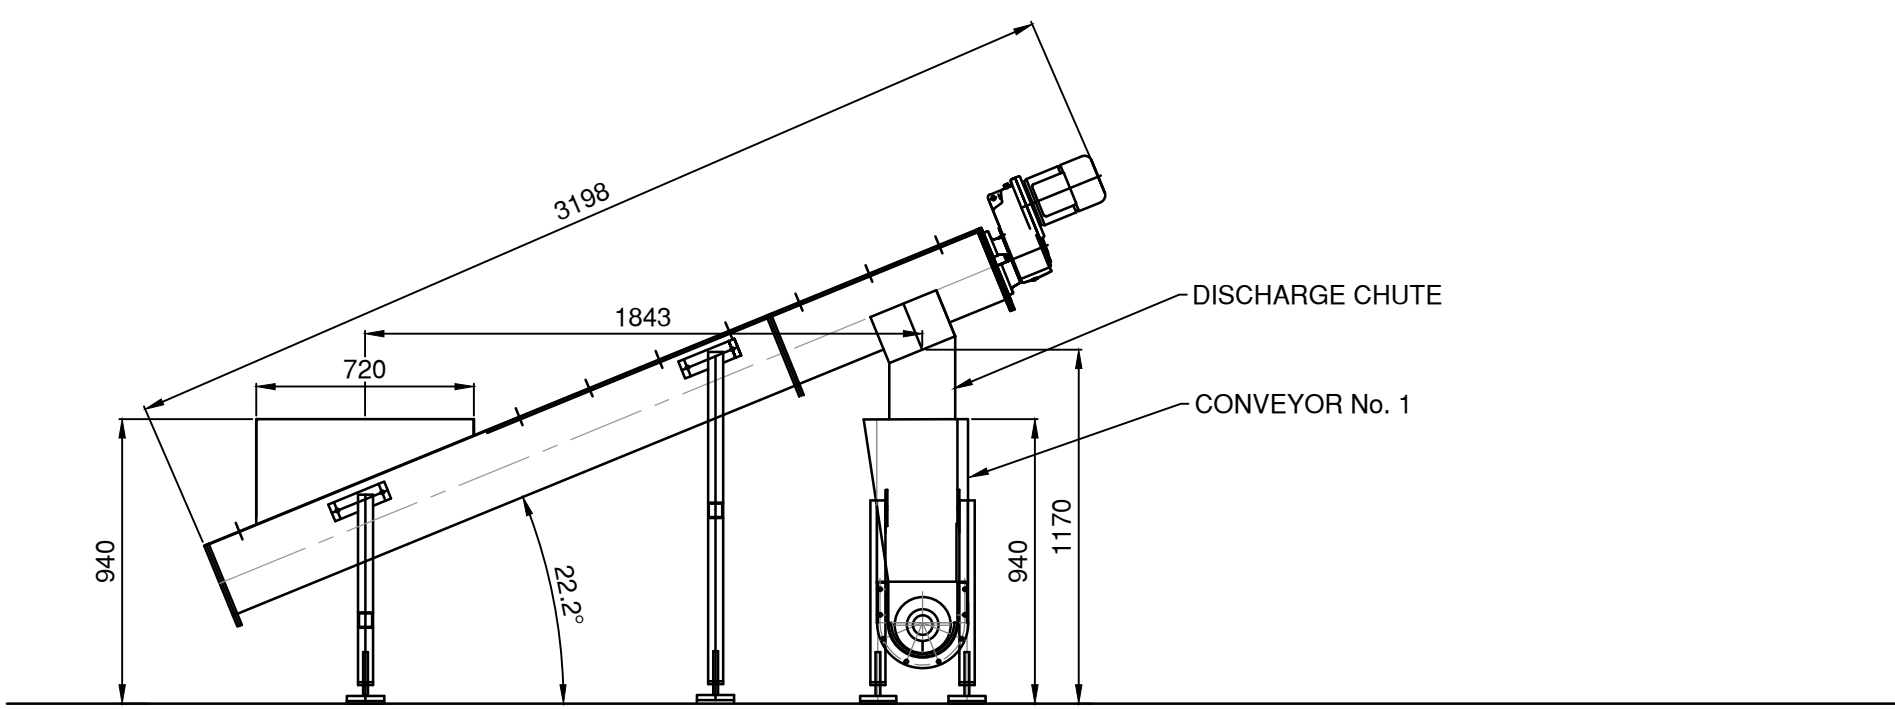

3 CONVEYOR No. 3
SCALE: 1:25




V:\117\Drawings\111720015\Task_300_District_Upgrade\Drawings\Conveyors\20015_P601_P404.dwg
2020.01.21 10:03:49 AM

C

B

A

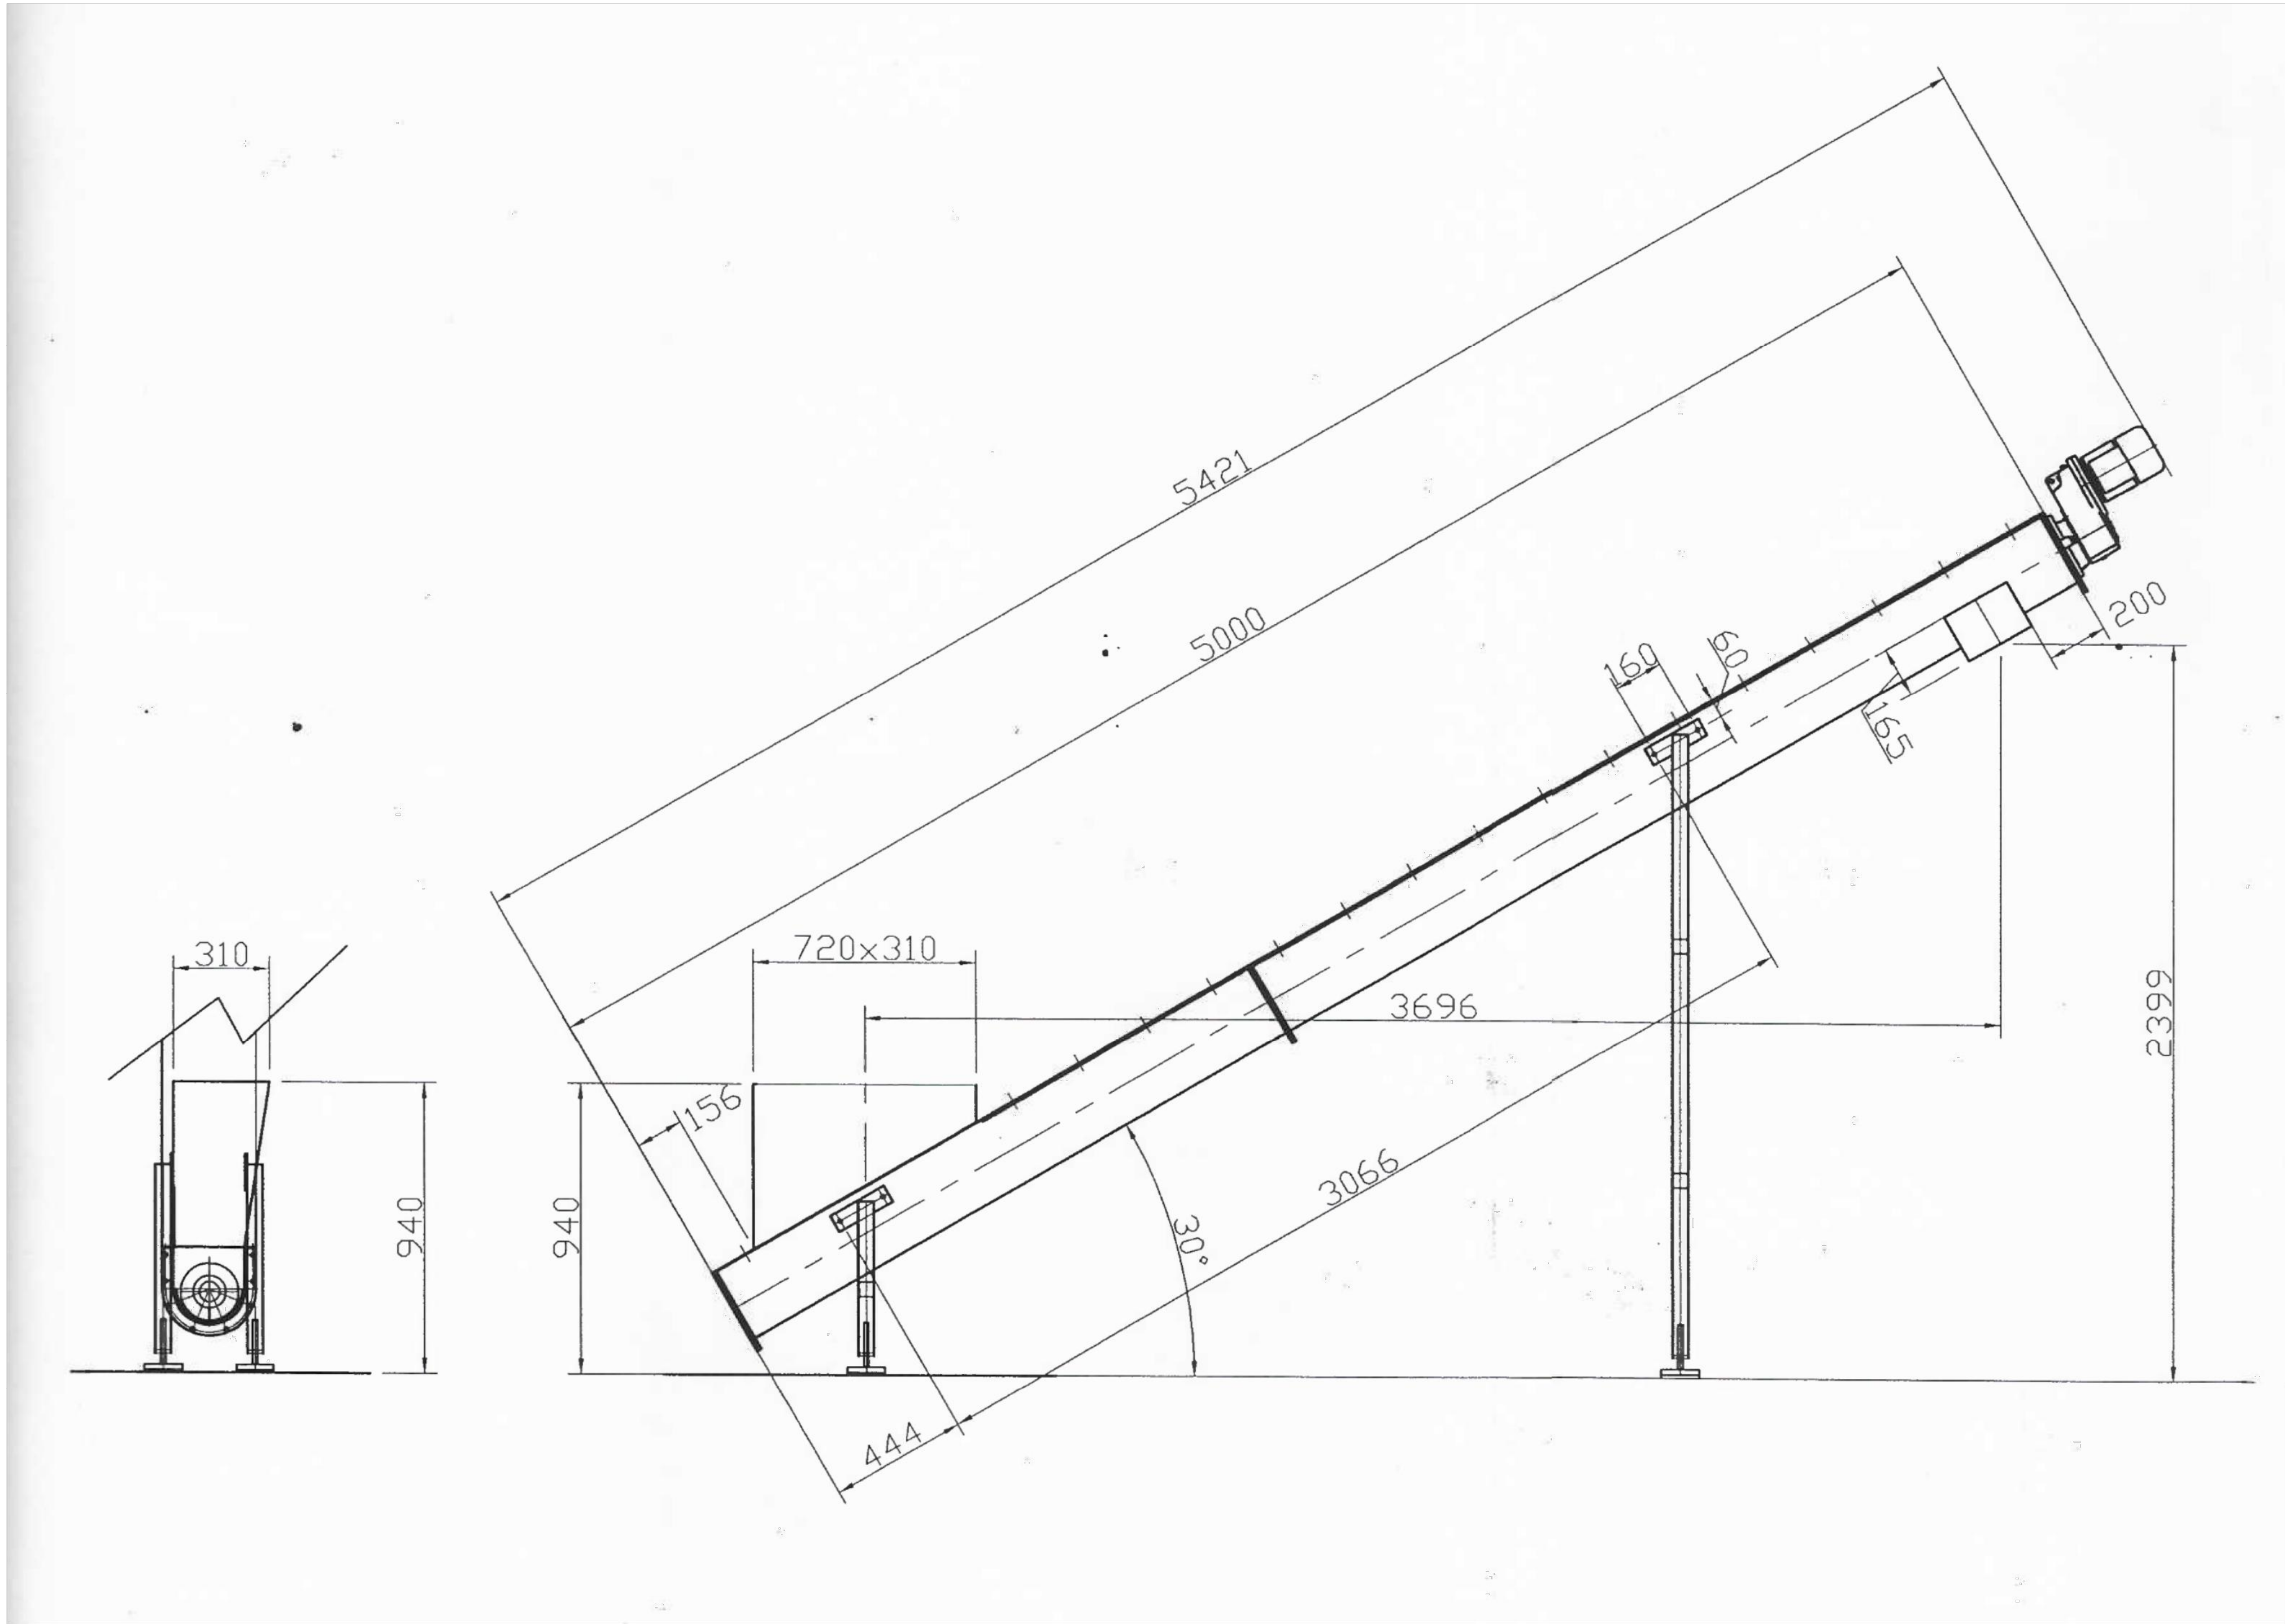

v:\11720015\11720015 Issued_S0_01.dwg, User: J. L. L. 11/20/2020 11:20:15 AM

Revision	By	Appd	YYYY.MM.DD

1	TENDER - CONVEYOR PRE-PURCHASE	TG	SS	2020.01.21
Issued		By	Appd	YYYY.MM.DD

Permit/Seal

**PRELIMINARY
NOT FOR
CONSTRUCTION**

Not for permits, pricing or other official purposes. This document has not been completed or checked and is for general information or comment only.

Consultant


 **Stantec**

Stantec Consulting Ltd.
400-655 Tyee Road
Victoria BC V9A 6X5
Tel: 250.388.9161
www.stantec.com

Copyright Reserved

The Contractor shall verify and be responsible for all dimensions. DO NOT scale the drawing - any errors or omissions shall be reported to Stantec without delay.
The Copyright to all designs and drawings are the property of Stantec. Reproduction or use for any purpose other than that authorized by Stantec is forbidden.

Client/Project Logo



Client/Project
District of Sooke

WWTP UPGRADES 2020

Sooke BC

File Name: 111720015_SK1

TG	SS / EM	SS
Dwn.	Dsgn.	Chkd.

YYYY.MM.DD

Title

EXISTING SCREW CONVEYOR

Project No. 111720015	Scale NTS
Revision	Sheet of
Drawing No. SK 1	